

Request for Quote
Happy Hollow Park Ravine Footpath Repair Phase III
May 20, 2015
West Lafayette Redevelopment Commission

This Request for Quote is the official notice of needed construction services for the West Lafayette Board of Parks & Recreation (the "Board") by and through the West Lafayette Redevelopment Commission (the "Commission").

The Contractor shall furnish all labor, equipment, and materials necessary for the Happy Hollow Park Ravine Footpath Repair, according to the plans and specifications dated November 15, 2012, for the segment between the bottom of Stair 23 and the bottom of Stair 26, plus a temporary connection from bottom of Stair 26 to the ground and existing trail.

The Contractor shall be responsible for the determination and notification of all affected utilities and for the coordination of all work with the utilities and the Board. The Contractor shall be responsible for construction layout on-site per the plans (the Commission will provide initial staking of the centerline alignment) and for receiving approval by the Board prior to proceeding with work. Any necessary permits will be provided by the Board.

Following the issuance of a notice to proceed, the Contractor shall begin construction within one month, and all work is to be completed within six months unless a written extension is granted by the Commission.

The Contractor shall carry all necessary insurance coverage and provide a certificate of insurance to the Board and to the Commission per the City of West Lafayette insurance requirements.

Quotes should be submitted on the enclosed Quote Sheet on or before 8:30 a.m. on June 9, 2015 to: Office of the Clerk-Treasurer, 609 W. Navajo St., West Lafayette, IN 47906. Quotes should be submitted in a sealed envelope identified by "Happy Hollow Park Ravine Footpath Repair" on the outside of the envelope. Properly executed Non-Collusion Affirmation and Employment Eligibility Verification forms should be submitted with the Quote Sheet

Quotes will be opened at the regularly scheduled meeting of the Board of Public Works & Safety in the Morton Community Center's Multi-Purpose Room at 8:30 a.m. on June 9, 2015. Quotes will be taken under consideration for the execution of an Agreement Form, by the Board of Public Works & Safety on behalf of the Commission, with the most responsive and responsible firm which provides a quote most advantageous to the Commission.

Any questions concerning this Request for Quote should be directed to Kevin Hall at hallk1@pbworld.com or (317) 437-5451 or to Janet Fawley at jfawley@wl.in.gov or (765) 775-5110.

Enclosures: Diagram of Happy Hollow Park Ravine Footpath
Quote Sheet
Non-Collusion Affirmation form
Employment Eligibility Verification form

Happy Hollow Park Ravine Footpath Repair

June 9, 2015

QUOTE SHEET

TOTAL LUMP SUM COST to provide the Happy Hollow Park Ravine Footpath Repair, for the segment between the bottom of Stair 23 and the bottom of Stair 26, plus a temporary connection from bottom of Stair 26 to the ground and existing trail per the Request for Quote dated May 20, 2015:

\$ _____

COMPANY NAME: _____

COMPANY ADDRESS: _____

AUTHORIZED SIGNATURE: _____ DATE: _____

PRINTED AUTHORIZED NAME: _____

PHONE # _____ FAX # _____

NON-COLLUSION AFFIRMATION

STATE OF INDIANA

COUNTY OF: _____ } SS:

The undersigned offeror or agent, duly swears, under penalties for perjury, that he has not, nor has any other member, representative, or agent of the firm, company, corporation or partnership represented by him, entered into any combination, collusion or agreement with any person relative to the price to be offered by any person nor to prevent any person from making an offer nor to induce anyone to refrain from making an offer and that this offer is made without reference to any other offer.

Offeror (Firm)

Signature of Offeror or Agent

Before me, a Notary Public in and for said County and State personally appeared,

_____, who acknowledged the truth of the statements in the foregoing affirmation on this _____ day of _____, 20 ____.

My Commission Expires:

(written) Notary Public

(printed)

County of Residence: _____

CITY OF WEST LAFAYETTE
EMPLOYMENT ELIGIBILITY VERIFICATION

STATE OF INDIANA)
) SS:
_____ COUNTY)

The Contractor affirms under the penalties of perjury that he/she/it does not knowingly employ an unauthorized alien.

The Contractor shall enroll in and verify the work eligibility status of all his/her/its newly hired employees through the E-Verify program as defined in IC 22-5-1.7-3. The Contractor is not required to participate should the E-Verify program cease to exist. Additionally, the Contractor is not required to participate if the Contractor is self-employed and does not employ any employees.

The Contractor shall not knowingly employ or contract with an unauthorized alien. The Contractor shall not retain an employee or contract with a person that the Contractor subsequently learns is an unauthorized alien.

The Contractor shall require his/her/its subcontractors, who perform work under this contract, to certify to the Contractor that the subcontractor does not knowingly employ or contract with an unauthorized alien and that the subcontractor has enrolled and is participating in the E-Verify program. The Contractor agrees to maintain this certification throughout the duration of the term of a contract with a subcontractor.

The City may terminate for default if the Contractor fails to cure a breach of this provision no later than thirty (30) days after being notified by the City.

Dated this _____ day of _____, 20__

Contractor/Bidder (Firm)

Signature of Contractor/Bidder or Its Agent

Printed Name and Title

Subscribed and sworn to before me this _____ day of _____, 20__

My Commission Expires _____

Notary Public

County of Residence _____

Happy Hollow Park Ravine Footpath Repair

November 15, 2012

OWNER:

City of West Lafayette, Indiana

Department of Parks and Recreation
609 West Navajo Street
West Lafayette, Indiana 47906
(765) 775.5110


CONSULTANTS:

Parsons Brinckerhoff (Design)
300 North Meridian Street, Suite 1010
Indianapolis, Indiana 46204
t. (317) 972.1706 f. (317) 972.1708

TBIRD Design Services Corp. (Surveying)

105 North 10th Street
Lafayette, Indiana 47901
t. (765) 742-1900 f. (765) 742.1905

VICINITY MAP - WEST LAFAYETTE, IN

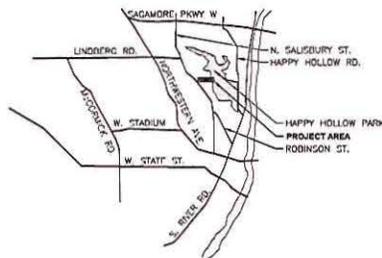

INDEX OF SHEETS

COVER SHEET	
NOTES, LEGEND AND SCHEDULES	C0.1
CONSTRUCTION STAGING PLAN	C0.2
PLAN AND PROFILE - ALIGNMENT 1	C1.1
PLAN AND PROFILE - ALIGNMENT 2	C1.2
BOARDWALK DETAILS	C2.1
BRIDGE DETAILS	C2.2


PROJECT INFORMATION

PROJECT LENGTH


ALIGNMENT 1: STATIONS 10+00 TO 14+94.15 (495.15 FEET)
ALIGNMENT 2: STATIONS 10+00 TO 15+59.27 (559.27 FEET)

PROJECT LIMITS


PARK ACCESS POINT AT THE NORTHEAST SIDE OF NORTH SALISBURY STREET BETWEEN CARROLTON BLVD AND NORTH GRANT STREET. BEGINNING AT THE BOTTOM OF THE EXISTING BOARDWALK STAIRS TO THE INTERSECTION WITH THE EXISTING HAPPY HOLLOW PARK TRAIL.

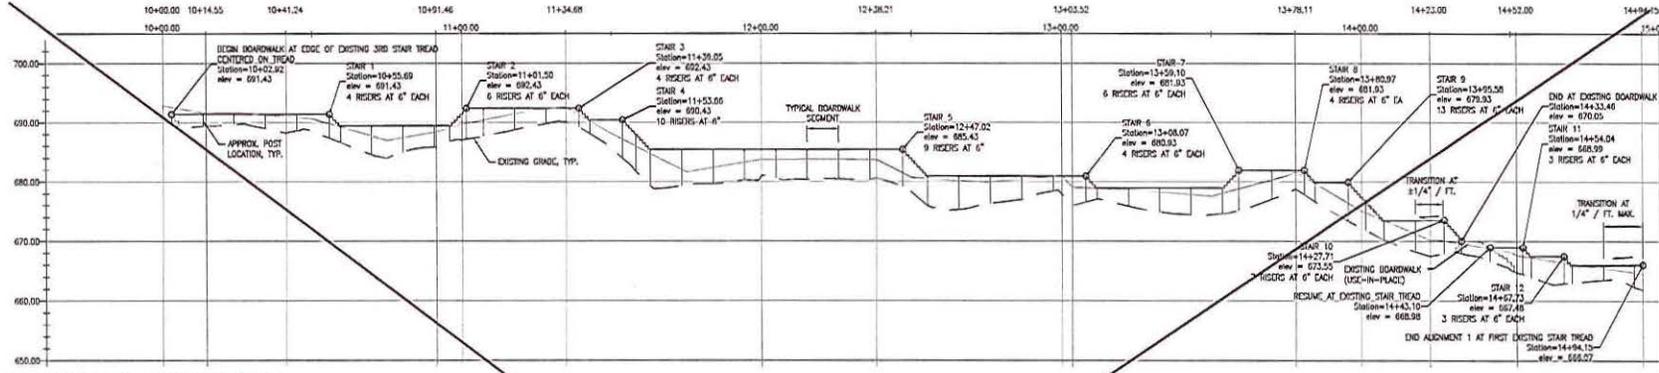

1 PROFILE - ALIGNMENT 1
SCALE: 1"=20' (H), 1"=10' (V)

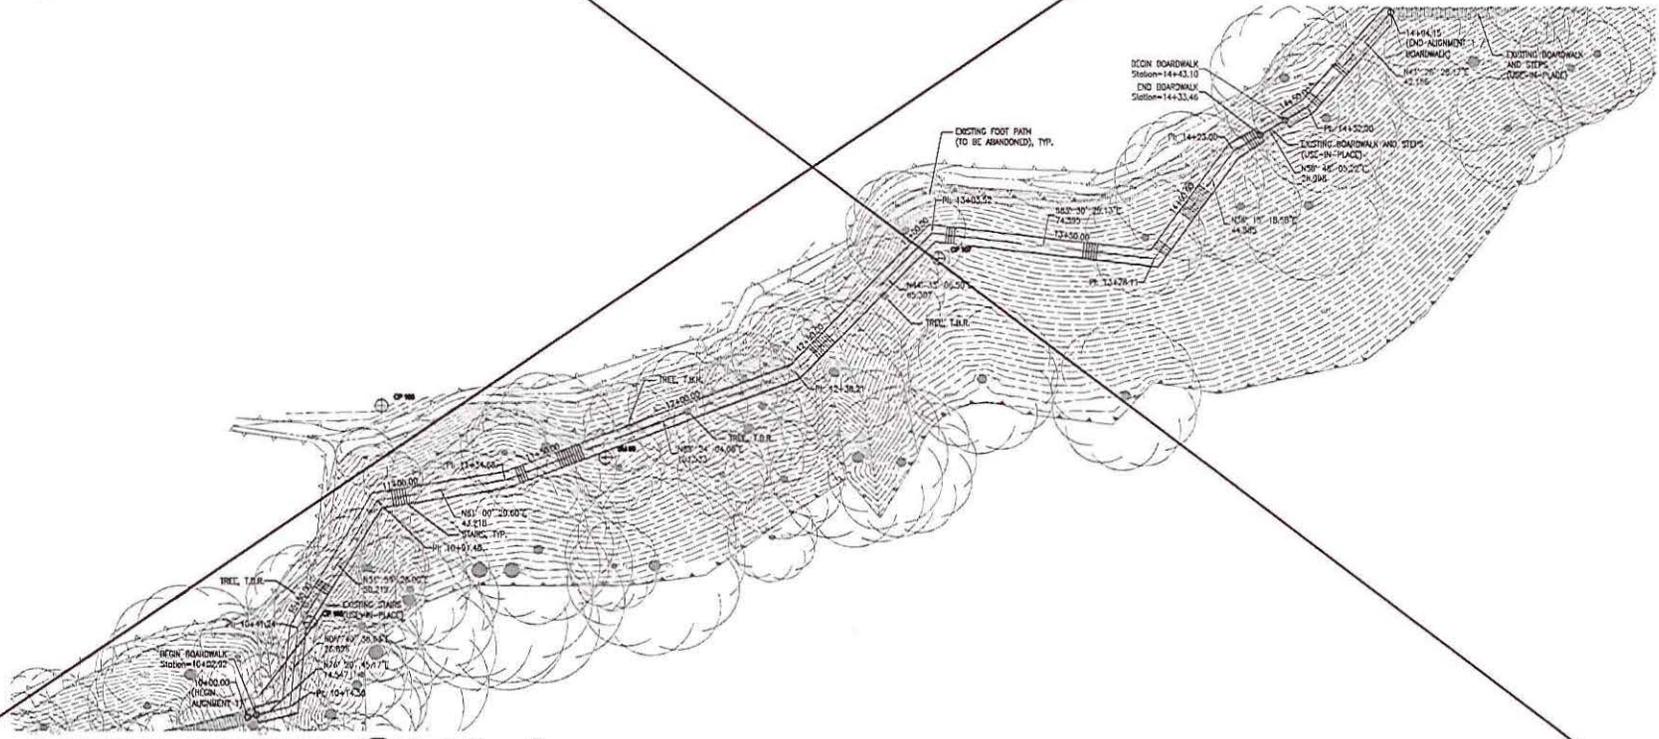

2 SITE PLAN - ALIGNMENT 1
SCALE: 1"=20'

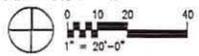

Consultants
PARSONS BRINCKERHOFF
300 North Meridian Street, Suite 1010
Indianapolis, Indiana 46204
T: (317) 972.1700 F: (317) 972.1709

TRIRD Design Services Corp.
106 North 10th Street
Lebanon, IN 47033
T: (765) 742.1900 F: 765.742.1909

REV	DESCRIPTION	DATE


**Happy Hollow Park
Ravine Footpath Repair**
City of West Lafayette, Indiana
Parks and Recreation

Paul J. Smith
11-16-12

Date of Issue:	November 15, 2012
Sheet Content:	PLAN AND PROFILE ALIGNMENT 1
DATE	November 15, 2012
SCALE	AS SHOWN
DRAWN BY	HLM
CHECKED BY	WK
APPROVED BY	RL

Project Number 356ATA


Sheet Number **C1.1**

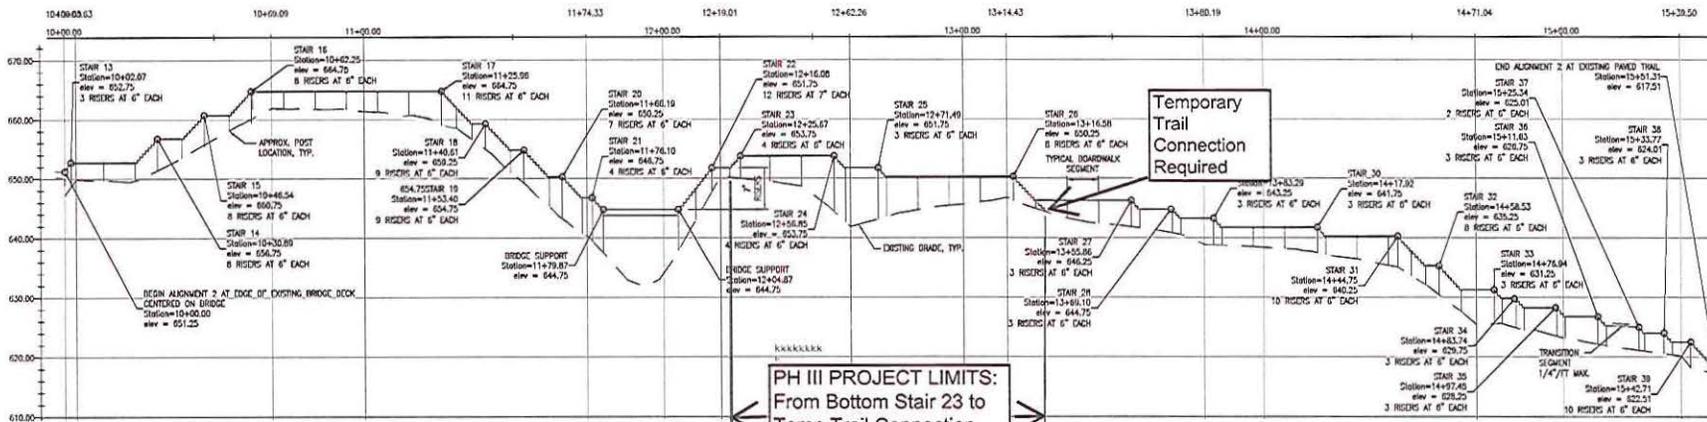


1 PROFILE - ALIGNMENT 2
SCALE: 1"=20' (H), 1"=10' (V)

PH III PROJECT LIMITS:
From Bottom Stair 23 to
Temp Trail Connection
beyond bottom of Stair 26

**Temporary
Trail
Connection
Required**

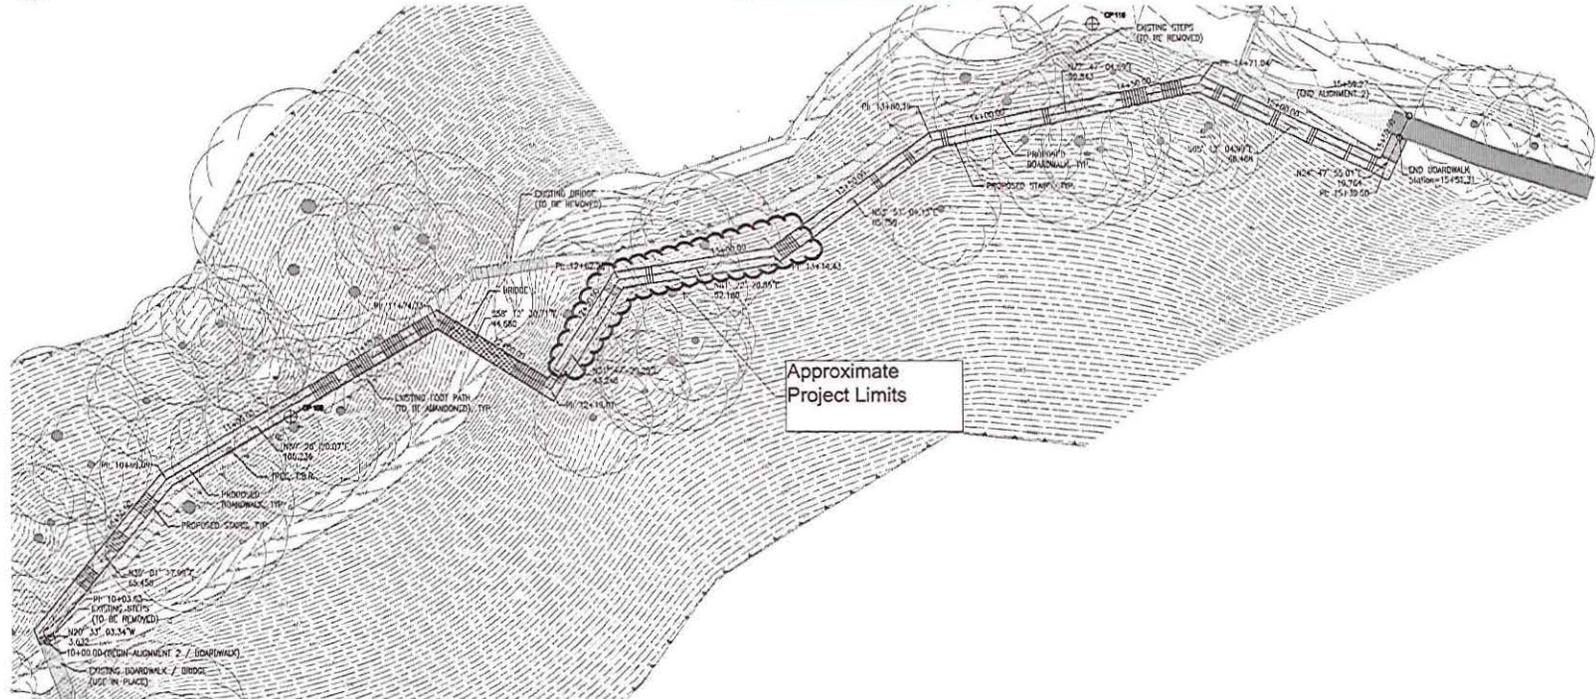

2 SITE PLAN - ALIGNMENT 2
SCALE: 1"=20'

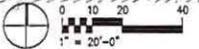

**PARSONS
BRINCKERHOFF**
300 North Meridian Street, Suite 1010
Indianapolis, Indiana 46204
L (317) 422.1300 F (317) 872.1700

TBIRD Design Services Corp.
100 North 10th Street
Lebanon, IN 47036
L (765) 742.1900 F (765) 742.1905

REV	DESCRIPTION	DATE

**Happy Hollow Park
Ravine Footpath Repair**
City of West Lafayette, Indiana
Parks and Recreation

SEAL OF THE
STATE OF INDIANA
Professional Engineer
No. 11-16-12

Date of Issue: November 18, 2012
Sheet Content: PLAN AND PROFILE ALIGNMENT 2
DATE: November 18, 2012
SCALE: AS SHOWN
DRAWN BY: HLM
CHECKED BY: WK
APPROVED BY: RL

Project Number: 35687A

Sheet Number: **C1.2**

REV	DESCRIPTION	DATE

**Happy Hollow Park
Ravine Footpath Repair**
City of West Lafayette, Indiana
Parks and Recreation




Date of Issue: _____
Sheet Content: _____

BRIDGE DETAILS


DATE: November 15, 2012
SCALE: AS SHOWN
DRAWN BY: HLM
CHECKED BY: WK
APPROVED BY: RL

Project Number: 34887A


Sheet Number: **C2.2**

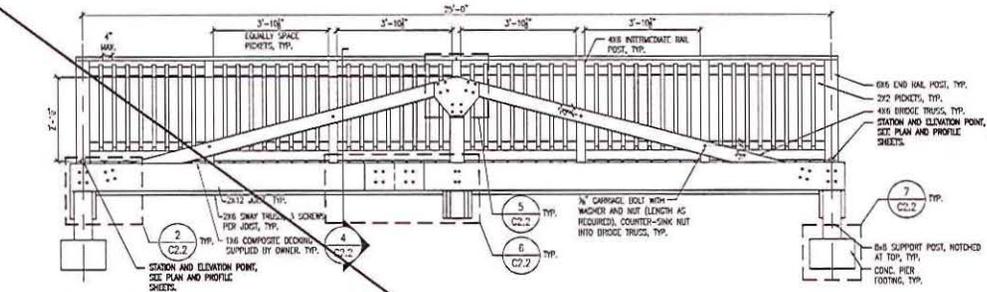


1 BRIDGE ELEVATION
SCALE: 1/2"=1'-0"

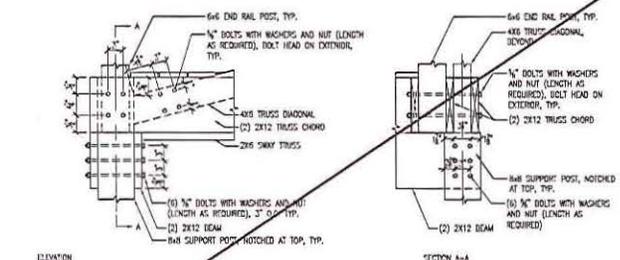

2 BRIDGE TRUSS / SUPPORT POST DETAIL
SCALE: 1"=1'-0"

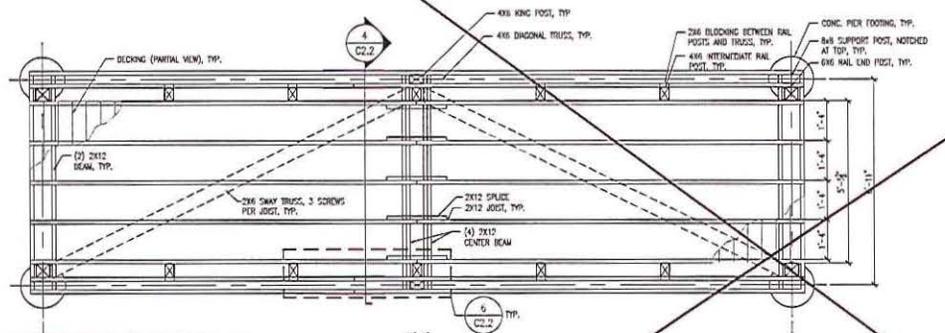


3 BRIDGE FRAMING PLAN
SCALE: 1/2"=1'-0"

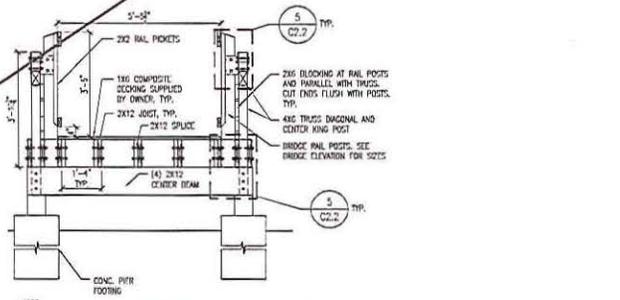


4 TYPICAL BRIDGE SECTION
SCALE: 1/2"=1'-0"

NOTE:
1. ALL FASTENERS SHALL BE GALVANIZED OR RATED FOR EXTERIOR USE. DECKING FASTENERS SHALL BE AS RECOMMENDED BY THE DECKING MANUFACTURER.

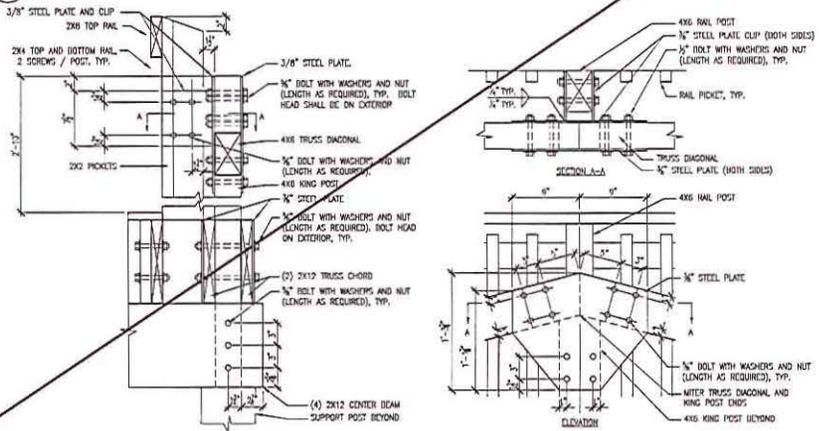


5 BRIDGE RAIL AND TRUSS DETAILS
SCALE: 1-1/2"=1'-0"

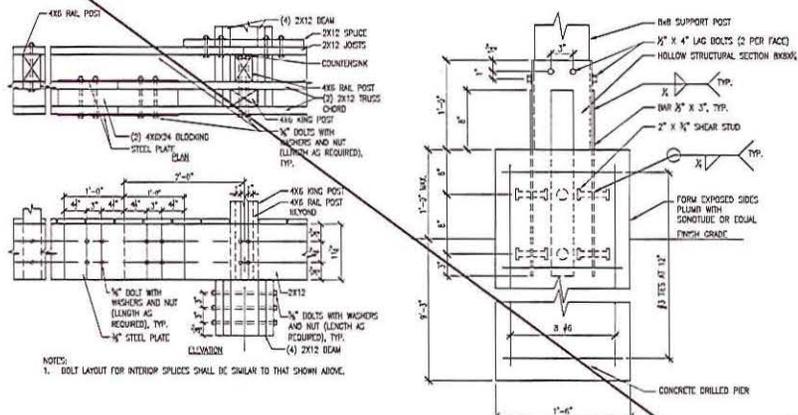

6 JOIST SPLICE
SCALE: 1"=1'-0"

NOTES:
1. BOLT LAYOUT FOR INTERIOR SPLICES SHALL BE SIMILAR TO THAT SHOWN ABOVE.

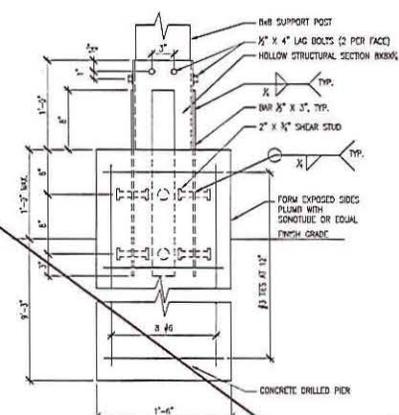

7 BRIDGE FOOTING
SCALE: 1-1/2"=1'-0"