


IDENTIFIED RAILING WAS FOUND LOOSE. RAILING SHOULD BE SECURE AND BE CAPABLE OF WITHSTANDING 250 LBS. OF SHEAR FORCE WHEN APPLIED TO THE RAILING. TYPICAL OF (5) LOCATIONS AROUND CLARIFIERS.

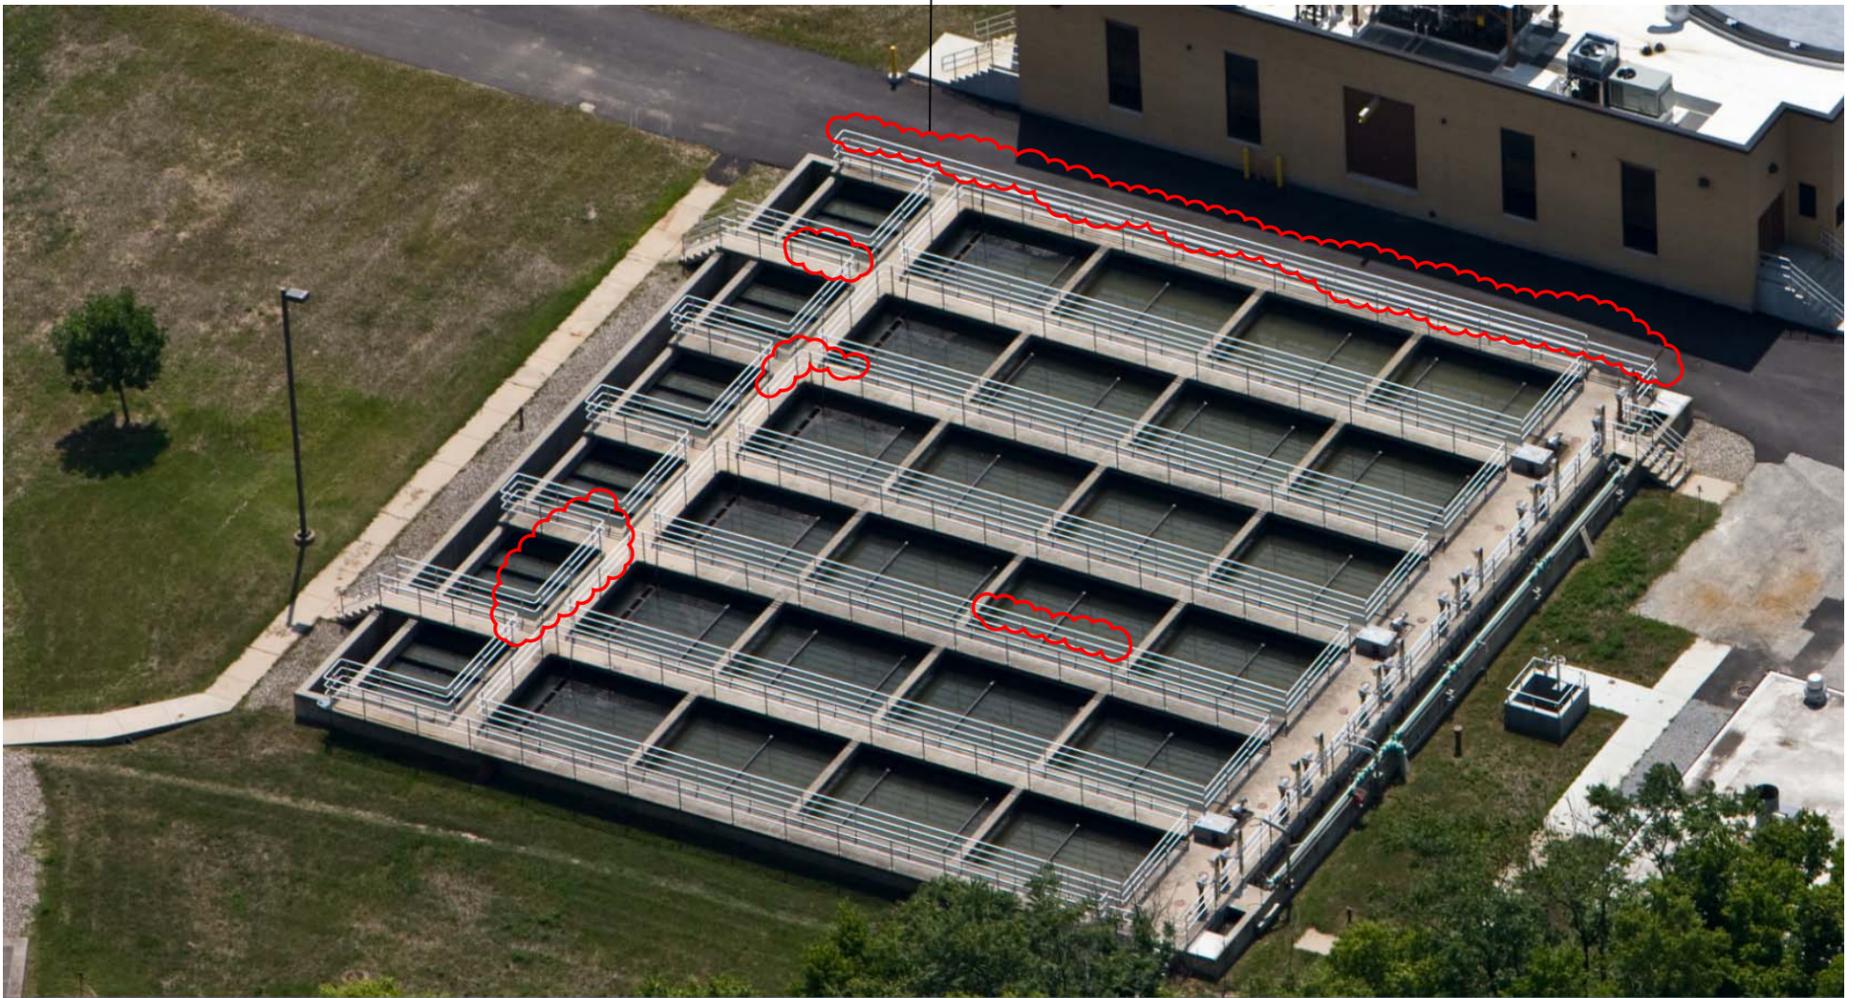

## PRIMARY CLARIFIERS

SCALE: NOT TO SCALE


NOTE:  
SCHEMATICS PROVIDED BY ADA CONSULTANTS OF INDIANA, LLC SHALL IN NO WAY BE CONSTRUED AS CONSTRUCTION DOCUMENTS IN ANY WAY. SCHEMATICS ARE PROVIDED FOR CLARIFICATION PURPOSES AND GUIDANCE OF ADA RELATED ISSUES ONLY.

ADA CONSULTANTS OF INDIANA, LLC  
Post Office Box 248  
Waynetown, Indiana 47990  
Phone #: (765) 234-2ADA  
Email: david@adaconsultantsofindiana.com

THE CITY OF WEST LAFAYETTE, IN /  
Waste Water Treatment Facility  
APPENDIX "B"  
Primary Clarifiers

Date  
7/25/2012

Scale  
1/4" = 1'-0"

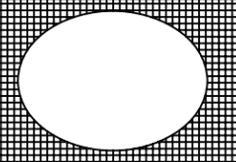

Sheet 1 of 1