



1101 Kalberer Road
West Lafayette, IN 47906-8766
Telephone (765) 775-5110 TTY: 711
Fax (765) 807-0097
wlparks@wl.in.gov
www.wl.in.gov/parks

Morton Community Center
222 North Chauncey Avenue
West Lafayette, IN 47906-3006
Telephone (765) 775-5120 TTY: 711
Fax (765) 775-5123
morton@wl.in.gov

Memo

TO: West Lafayette Redevelopment Commission
FROM: Janet Fawley, Parks Superintendent
RE: Quote Summary: Happy Hollow Ravine Footpath
DATE: August 10, 2015

Ladies and Gentlemen:

The Board of Works accepted 2 quotes on June 30th for work to be done on the Happy Hollow Ravine Footpath Repair – Phase III (from bottom of Stair 23- Stair 26). Both companies provided the required paperwork.

See below the summary of the 2 quotes provided:

- T.L. Kincaid Contracting for \$46, 200
- Simon Construction for \$33,850

I recommend that the Redevelopment Commission utilize the lowest quote provided by Simon Construction for \$33,850.00.

**Parks and Recreation—
The Benefits Are Endless**

Member of Indiana Park
and Recreation Association

Member of National Recreation
and Park Association

AGREEMENT FORM

Happy Hollow Park Ravine Footpath Repair

This agreement, made this **16th** day of **September, 2015** at West Lafayette, Indiana, by and between the City of West Lafayette Redevelopment Commission (hereinafter referred to as the "City") and **Samuel George Simon d/b/a Simon Construction** (hereinafter referred to as the "Contractor").

WITNESSETH:

That in consideration of the mutual covenants hereinafter set forth, the City and the Contractor agree as follows:

Article 1: SCOPE OF WORK

The Contractor shall furnish all labor, equipment, and materials necessary for the Happy Hollow Park Ravine Footpath Repair, according to the plans and specifications dated November 15, 2012, for the segment between the bottom of Stair 23 and the bottom of Stair 26, plus a temporary connection from bottom of Stair 26 to the ground and existing trail.

Article 2: PAYMENT

The City shall pay to the Contractor for its performance of the Contract a sum not to exceed **\$33,850.00 (Thirty-three thousand, eight hundred and fifty dollars)** ("Contract Price"). Variance from the estimated plan quantities shall be done by a change order which shall include any additions or deletions to the contract as determined by the work and approved by the City.

Article 3: CONTRACT DOCUMENTS

The contract documents include this agreement, the Request for Quotes Package, Materials Specifications, and the Contractor's certification of insurance, together with plans and any subsequent addenda.

Said documents are hereby incorporated into and made a part of this agreement the same as if herein fully set forth.

Article 4: SEVERANCE

The intent of the parties is that this agreement be deemed entire in the sense that its purpose is to establish one not to exceed price for the doing of the whole work, and that it be deemed severable in the sense that the voidance of any part or portion shall not void the remainder.

It is understood and agreed that partial payments may be made for the mutual convenience of the City and Contractor but shall not be construed as the City's acceptance of a part or portion of the work.

Article 5: RECORDS

The Contractor shall maintain proper records for review by the City.

Article 6: DATE OF COMPLETION

The Contractor agrees that the work contained in the contract shall be completed in accordance with the following:

Work shall be completed by March 31, 2016.

Article 7: INSURANCE

During construction of the Project, Contractor shall maintain policies of insurance for Workers' Compensation as well as general liability insurance in the amount of \$1,000,000 or more. Each such policy shall: (a) be written by a company reasonably acceptable to City; and (b) provide that it shall not be modified or canceled without written notice to City at least 30 days in advance. The policy of general liability insurance required by this Section to be maintained by Contractor shall name the City as an additional insured. Contractor shall deliver to the City certificates of the insurance policies required by this Section, executed by the insurance company or the general agency writing such policies.

Article 8: INDEMNITY AND HOLD HARMLESS AGREEMENT.

The City shall be indemnified, held harmless, and defended by Contractor for any claims whatsoever arising out of, as a result of, or in connection with the work performed by Contractor including, but not limited to:

- (i) injury to, or death of, persons or loss of, or damage to, property, suffered in connection with performance of any work on the project site by Contractor or any party acting by, under, through, or on behalf of Contractor;
- (ii) the negligence or willful misconduct of Contractor or any party acting by, under, through, or on behalf of Contractor; or
- (iii) the breach by Contractor of any term or condition of this Agreement;

Further, Contractor shall be responsible for obtaining or maintaining any permits required by any governmental or public or private administrative body, whatever it may be, in connection with the services set out in Article 1. Contractor shall be required to ensure that the company, and its operations in connection with the services set out in Article 1, conform to any applicable statutes, regulation, ordinances, treaties, rules of common law, or other law.

Article 9: PREVAILING PARTY – ATTORNEY FEES

Notwithstanding any term or condition in this Contract to the contrary, in the event litigation is commenced to enforce any term or condition of this Contract, the prevailing party shall be entitled to costs and expenses of litigation including a reasonable attorney fee.

Article 10: ENGAGING IN ACTIVITIES WITH IRAN

By signing this Contract, Contractor certifies that it is not engaged in investment activities in the country of Iran as set forth in I.C. 5-22-16.5.

Article 11: E-VERIFY

Contractor shall comply with E-Verify Program as follows:

a. Pursuant to IC 22-5-1.7, Contractor shall enroll in and verify the work eligibility status of all newly hired employees of Contractor through the E-Verify Program ("Program"). Contractor is not required to verify the work eligibility status of all newly hired employees through the Program if the Program no longer exists.

b. Contractor and its subcontractors shall not knowingly employ or contract with an unauthorized alien or retain an employee or contract with a person that Contractor or its subcontractors subsequently learns is an unauthorized alien. If Contractor violates this Section 7(b), the City shall require Contractor to remedy the violation not later than thirty (30) days after the City notifies Contractor. If Contractor fails to remedy the violation within the thirty (30) day period, the City shall terminate the contract for breach of contract. If the City terminates the contract, Contractor shall, in addition to any other contractual remedies, be liable to the City for actual damages. There is a rebuttable presumption that Contractor did not knowingly employ an unauthorized alien if Contractor verified the work eligibility status of the employee through the Program.

c. If Contractor employs or contracts with an unauthorized alien but the City determines that terminating the contract would be detrimental to the public interest or public property, the City may allow the contract to remain in effect until the City procures a new contractor.

d. Contractor shall, prior to performing any work, require each subcontractor to certify to Contractor that the subcontractor does not knowingly employ or contract with an unauthorized alien and has enrolled in the Program. Contractor shall maintain on file a certification from each subcontractor throughout the duration of the Project. If Contractor determines that a subcontractor is in violation of this Section 7(d), Contractor may terminate its contract with the subcontractor for such violation. Such termination may not be considered a breach of contract by Contractor or the subcontractor.

e. By its signature below, Contractor swears or affirms that it i) has enrolled and is participating in the E-Verify program, ii) has provided documentation to the City that it has enrolled and is participating in the E-Verify program, and iii) does not knowingly employ an unauthorized alien.

Article 12: NON-DISCRIMINATION

Contractor agrees:

a. That in the hiring of employees for the performance of work under this contract or any subcontract hereunder, no contractor, or subcontractor, nor any person acting on behalf of such contractor or subcontractor, shall, by reason of race, religion, color, sex, national origin or ancestry, discriminate against any citizen of the State of Indiana who is qualified and available to perform the work to which the employment relates;

b. That no contractor, subcontractor, nor any person on his behalf shall, in any manner, discriminate against or intimidate any employee hired for the performance of work under this contract on account of race, religion, color, sex, national origin or ancestry;

c. That the City may deduct from the amount payable to the contractor a penalty of five dollars (\$5.00) for each person for each calendar day during which such person was discriminated against or intimidated in violation of the provisions of the contract;

d. If there is a second or any subsequent violation of the terms or conditions of this section, then this contract may be cancelled or terminated by City and all money due or to become due hereunder will be forfeited.

IN WITNESS WHEREOF we have set our hands the day and year first above written.

CONTRACTOR:
Samuel George Simon
d/b/a Simon Construction

CITY OF WEST LAFAYETTE
REDEVELOPMENT COMMISSION

By: _____
Name, Title

Lawrence T. Oates, President

Stephen B. Curtis, Secretary

Request for Quote
Happy Hollow Park Ravine Footpath Repair Phase III
June 10, 2015
West Lafayette Redevelopment Commission

This Request for Quote is the official notice of needed construction services for the West Lafayette Board of Parks & Recreation (the "Board") by and through the West Lafayette Redevelopment Commission (the "Commission").

The Contractor shall furnish all labor, equipment, and materials necessary for the Happy Hollow Park Ravine Footpath Repair, according to the plans and specifications dated November 15, 2012, for the segment between the bottom of Stair 23 and the bottom of Stair 26, plus a temporary connection from bottom of Stair 26 to the ground and existing trail.

The Contractor shall be responsible for the determination and notification of all affected utilities and for the coordination of all work with the utilities and the Board. The Contractor shall be responsible for construction layout on-site per the plans (the Commission will provide initial staking of the centerline alignment) and for receiving approval by the Board prior to proceeding with work. Any necessary permits will be provided by the Board.

Following the issuance of a notice to proceed, the Contractor shall begin construction within one month, and all work is to be completed within six months unless a written extension is granted by the Commission.

The Contractor shall carry all necessary insurance coverage and provide a certificate of insurance to the Board and to the Commission per the City of West Lafayette insurance requirements.

Quotes should be submitted on the enclosed Quote Sheet on or before 8:30 a.m. on June 30, 2015 to: Office of the Clerk-Treasurer, 711 W. Navajo St., West Lafayette, IN 47906. Quotes should be submitted in a sealed envelope identified by "Happy Hollow Park Ravine Footpath Repair" on the outside of the envelope. Properly executed Non-Collusion Affirmation and Employment Eligibility Verification forms should be submitted with the Quote Sheet

Quotes will be opened at the regularly scheduled meeting of the Board of Public Works & Safety in the Multi-Purpose Room of the Morton Community Center, 222 N. Chauncey at 8:30 a.m. on June 30, 2015. Quotes will be taken under consideration for the execution of an Agreement Form, by the Board of Public Works & Safety on behalf of the Commission, with the most responsive and responsible firm which provides a quote most advantageous to the Commission.

Any questions concerning this Request for Quote should be directed to Kevin Hall at hallk1@pbworld.com or (317) 437-5451, or to Janet Fawley at jfawley@wl.in.gov or (765) 775-5110.

Enclosures:

Diagram of Happy Hollow Park Ravine Footpath

Quote Sheet

Non-Collusion Affirmation form

Employment Eligibility Verification form

Happy Hollow Park Ravine Footpath Repair

June 10, 2015

QUOTE SHEET

TOTAL LUMP SUM COST to provide the Happy Hollow Park Ravine Footpath Repair, for the segment between the bottom of Stair 23 and the bottom of Stair 26, plus a temporary connection from bottom of Stair 26 to the ground and existing trail per the Request for Quote dated June 10, 2015:

\$ 33,950

COMPANY NAME: Simon Construction

COMPANY ADDRESS: P.O. Box 288 Belle Ground, ID 47920

AUTHORIZED SIGNATURE: [Signature] DATE: 6/28/15

PRINTED AUTHORIZED NAME: Sam Simon

PHONE # 765-567-2764 FAX # 765-567-2765

NON-COLLUSION AFFIRMATION

STATE OF INDIANA

COUNTY OF: TIPPECANOE } ss:

The undersigned offeror or agent, duly swears, under penalties for perjury, that he has not, nor has any other member, representative, or agent of the firm, company, corporation or partnership represented by him, entered into any combination, collusion or agreement with any person relative to the price to be offered by any person nor to prevent any person from making an offer nor to induce anyone to refrain from making an offer and that this offer is made without reference to any other offer.

SIMON CONSTRUCTION

Offeror (Firm)

[Handwritten Signature]

Signature of Offeror or Agent

Before me, a Notary Public in and for said County and State personally appeared,

DAVID SIMON, SIMON CONSTRUCTION, who acknowledged the truth of the statements in the foregoing affirmation on this 29TH day of JUNE, 2015.

My Commission Expires:

12-22-2019

Melissa Kauffman

(written)

Notary Public

Melissa Kauffman

(printed)

County of Residence: White



Happy Hollow Park Ravine Footpath Repair

November 15, 2012

OWNER:

City of West Lafayette, Indiana


Department of Parks and Recreation
609 West Navajo Street
West Lafayette, Indiana 47906
(765) 775.5110

CONSULTANTS:

Parsons Brinckerhoff (Design)
300 North Meridian Street, Suite 1010
Indianapolis, Indiana 46204
t. (317) 972.1706 f. (317) 972.1708

TBIRD Design Services Corp. (Surveying)
105 North 10th Street
Lafayette, Indiana 47901
t. (765) 742-1900 f. (765) 742.1905

VICINITY MAP - WEST LAFAYETTE, IN

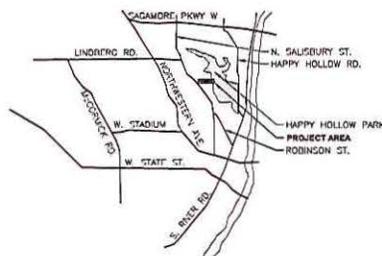

INDEX OF SHEETS

COVER SHEET	
NOTES, LEGEND AND SCHEDULES	C0.1
CONSTRUCTION STAGING PLAN	C0.2
PLAN AND PROFILE - ALIGNMENT 1	C1.1
PLAN AND PROFILE - ALIGNMENT 2	C1.2
BOARDWALK DETAILS	C2.1
BRIDGE DETAILS	C2.2

PROJECT INFORMATION

PROJECT LENGTH

ALIGNMENT 1: STATIONS 10+00 TO 14+94.15 (495.15 FEET)
ALIGNMENT 2: STATIONS 10+00 TO 15+59.27 (559.27 FEET)

PROJECT LIMITS

PARK ACCESS POINT AT THE NORTHEAST SIDE OF NORTH SALISBURY STREET BETWEEN CARROLTON BLVD AND NORTH GRANT STREET. BEGINNING AT THE BOTTOM OF THE EXISTING BOARDWALK STAIRS TO THE INTERSECTION WITH THE EXISTING HAPPY HOLLOW PARK TRAIL.

REV	DESCRIPTION	DATE

Happy Hollow Park
Ravine Footpath Repair
 City of West Lafayette, Indiana
 Parks and Recreation



Date of Plan: 11-16-12
 Sheet Count: 1

CONSTRUCTION STAGING PLAN

DATE:	November 16, 2012
SCALE:	AS SHOWN
DRAWN BY:	HLM
CHECKED BY:	YKL
APPROVED BY:	RL

Project Number: 34662A

C0.2

GENERAL NOTES

- THE PURPOSE OF THIS PLAN IS TO IDENTIFY, IN ADVANCE OF PERMIT, THE TEMPORARY CONSTRUCTION STAGING AREAS THAT WILL BE USED TO SUPPORT THE CONSTRUCTION OF THE FOOTPATH. THE STAGING AREAS WILL BE LOCATED TO MINIMIZE THE IMPACT THAT CONSTRUCTION WILL HAVE ON THE EXISTING LANDSCAPE AND TO MAINTAIN ACCESS TO THE EXISTING TRAIL. THE CONSTRUCTION STAGING AREAS SHALL BE RESTRICTED TO THE STAGING AREAS IDENTIFIED ON THIS PLAN. THE CITY OF WEST LAFAYETTE, INDIANA, RESERVES THE RIGHT TO MODIFY OR CHANGE ANY OF THE STAGING AREAS IDENTIFIED ON THIS PLAN TO ACCOMMODATE ANY CHANGES TO THE PROJECT. 
- CONTRACTOR SHALL MAINTAIN ACCESS TO ALL EXISTING UTILITIES AND SERVICES AT ALL TIMES. THE CONTRACTOR SHALL BE RESPONSIBLE FOR OBTAINING ALL NECESSARY PERMITS AND APPROVALS FROM THE CITY OF WEST LAFAYETTE, INDIANA, AND THE INDIANA DEPARTMENT OF TRANSPORTATION (INDOT) PRIOR TO THE START OF CONSTRUCTION.
- ALL MATERIALS AND EQUIPMENT SHALL BE STORED IN THE STAGING AREAS IDENTIFIED ON THIS PLAN. ALL MATERIALS SHALL BE PROTECTED FROM WEATHER AND DAMAGE. ALL EQUIPMENT SHALL BE PROTECTED FROM DAMAGE AND SHALL BE MAINTAINED IN GOOD WORKING ORDER AT ALL TIMES.
- ALL CONSTRUCTION ACTIVITIES SHALL BE COMPLETED WITHIN THE STAGING AREAS IDENTIFIED ON THIS PLAN. ALL CONSTRUCTION ACTIVITIES SHALL BE COMPLETED WITHIN THE STAGING AREAS IDENTIFIED ON THIS PLAN.




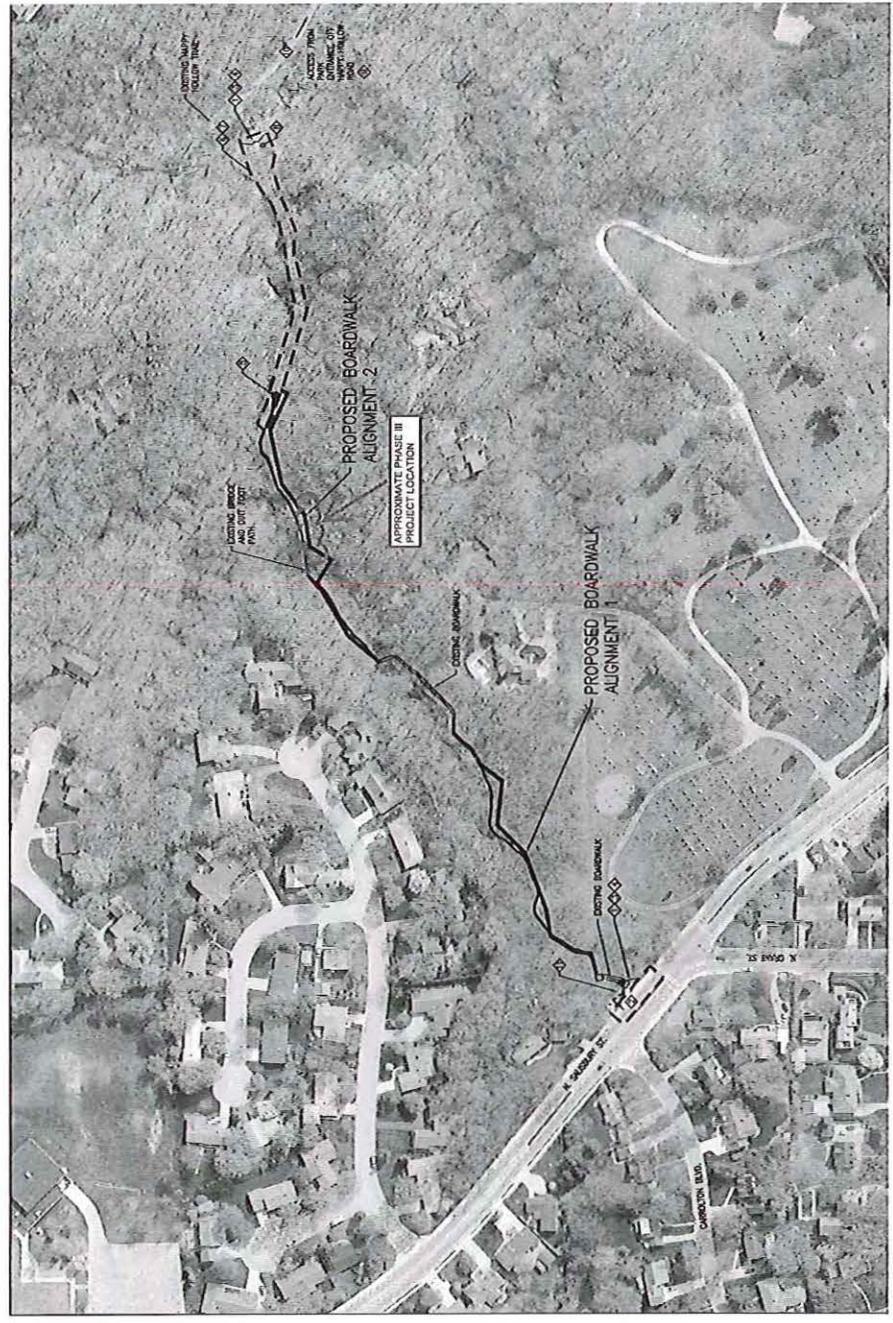

REV	DESCRIPTION	DATE

Happy Hollow Park
Ravine Footpath Repair
 City of West Lafayette, Indiana
 Parks and Recreation






Date of Issue: 11-16-12
 Sheet Content:

PLAN AND PROFILE ALIGNMENT 1


DATE	November 15, 2012
SCALE	AS SHOWN
DRAWN BY	RLM
CHECKED BY	WKL
APPROVED BY	RL
Project Number	26602A

C1.1

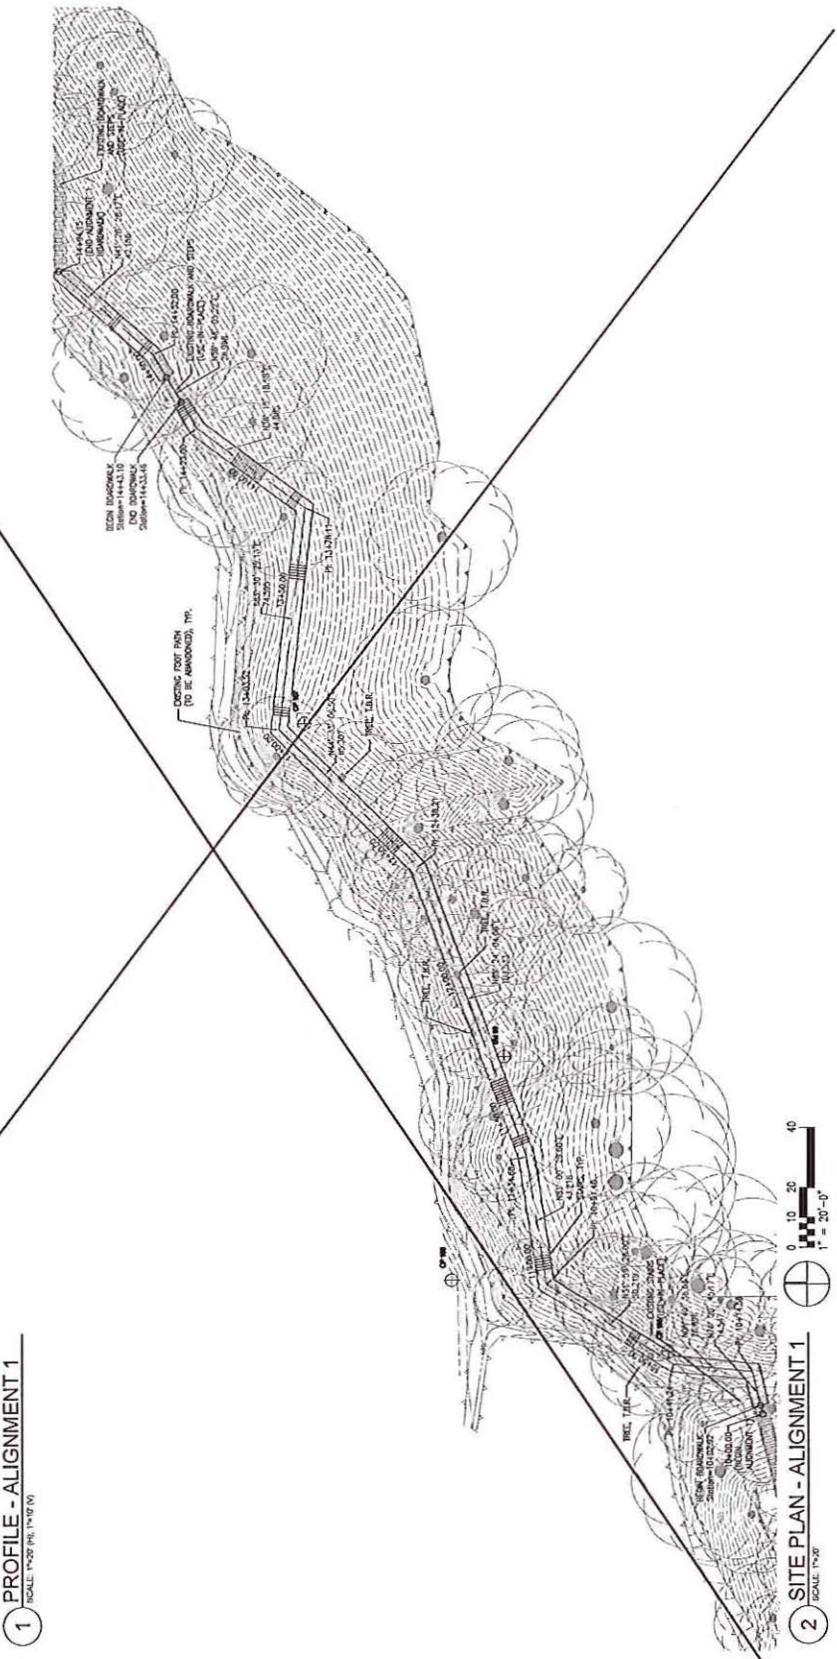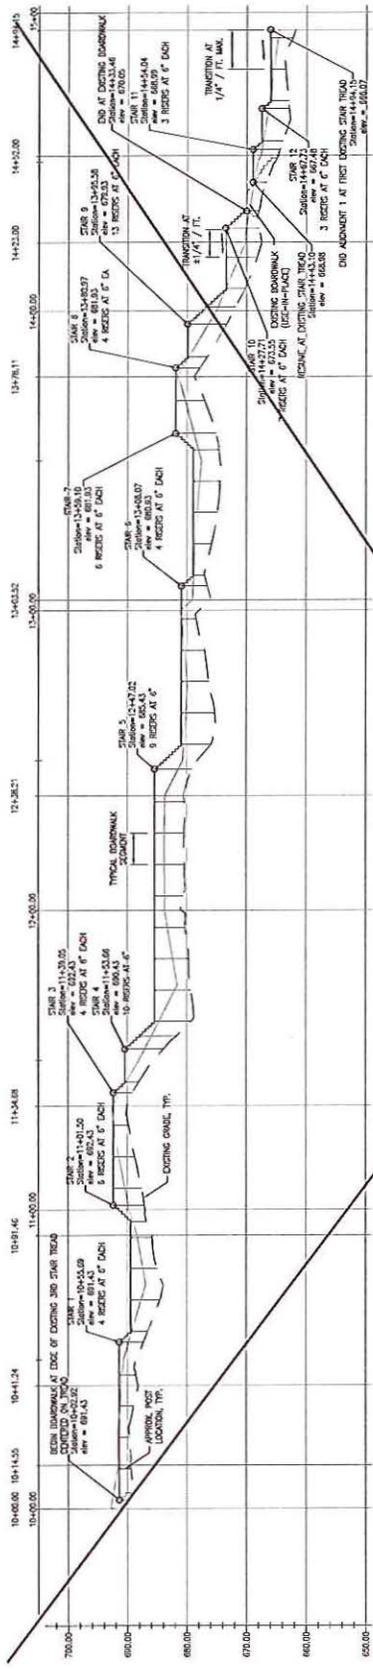

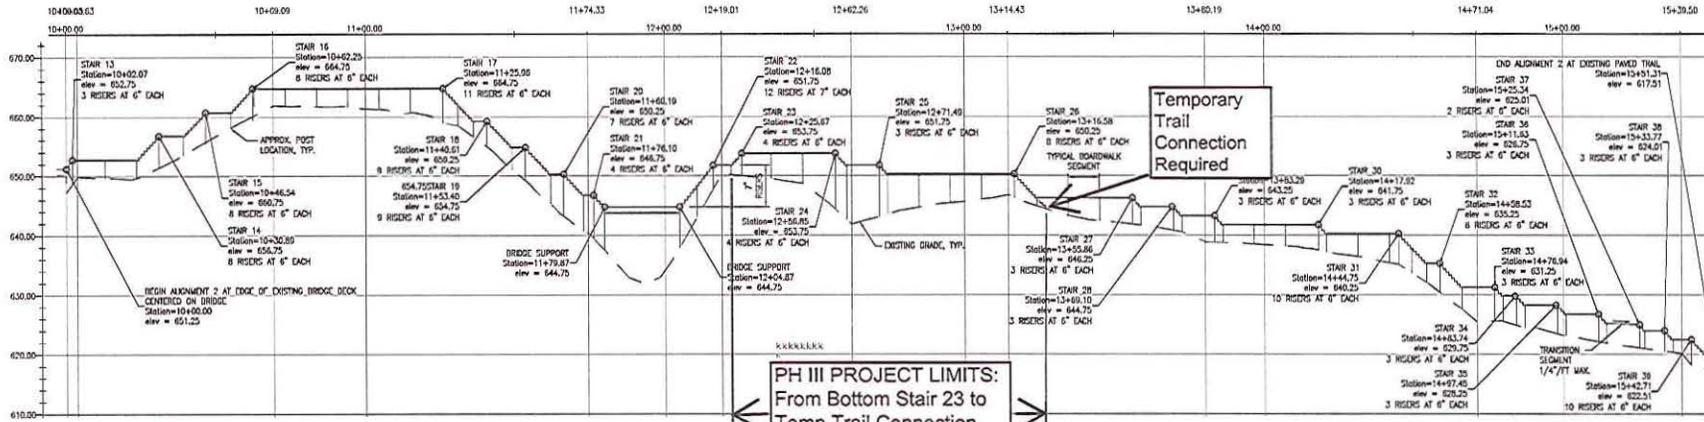

1 PROFILE - ALIGNMENT 2
SCALE: 1"=20' (H), 1"=10' (V)

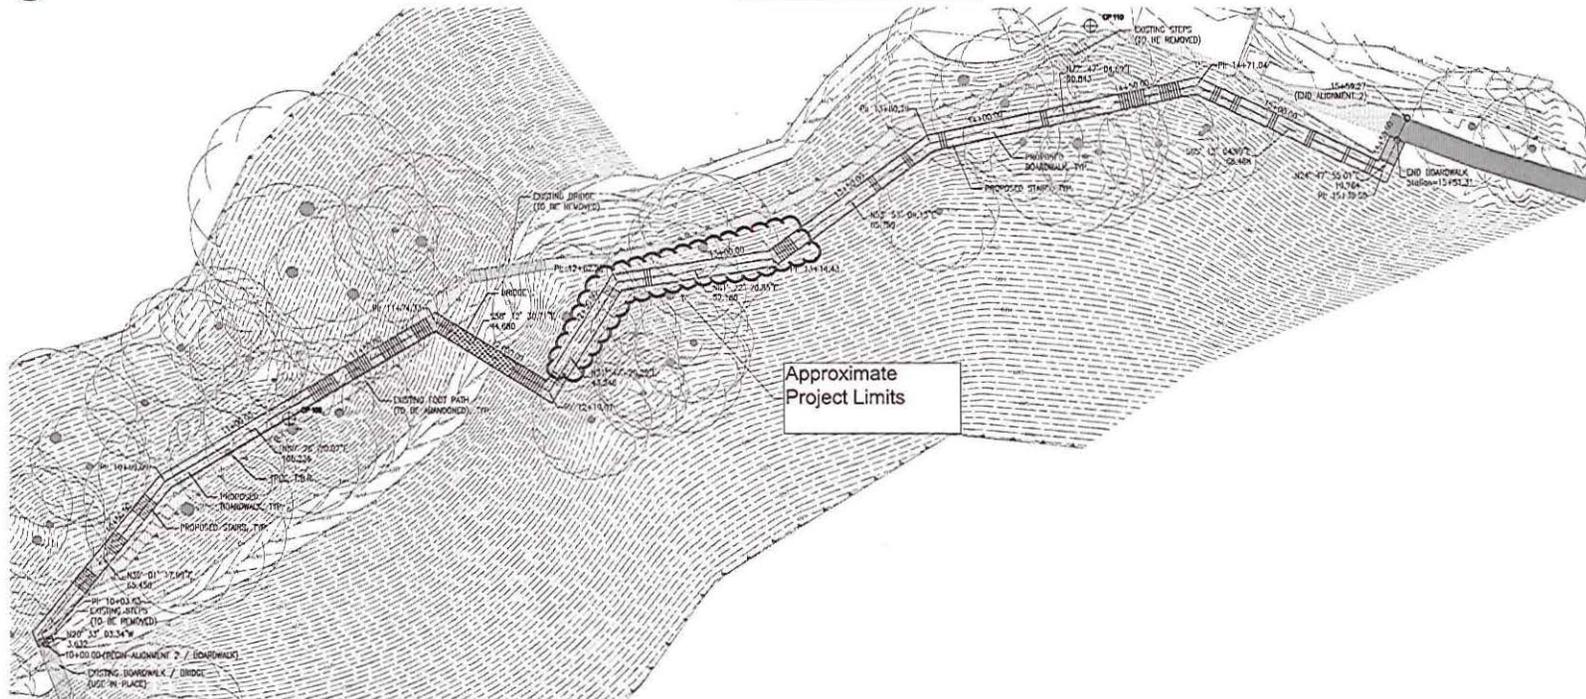

2 SITE PLAN - ALIGNMENT 2
SCALE: 1"=20'



REV	DESCRIPTION	DATE

**Happy Hollow Park
Ravine Footpath Repair**
City of West Lafayette, Indiana
Parks and Recreation




Date of Issue: 11-15-12
Sheet Content:


PLAN AND PROFILE
ALIGNMENT 2

DATE:	November 15, 2012
SCALE:	AS SHOWN
DRAWN BY:	HLM
CHECKED BY:	WK
APPROVED BY:	RL


Project Number: 35687A

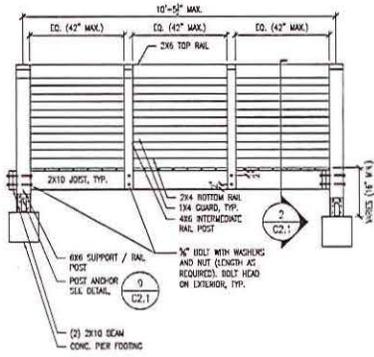


1 BOARDWALK ELEVATION
SCALE: 1/2"=1'-0"

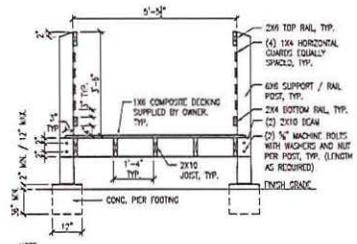


2 BOARDWALK SECTION
SCALE: 1/2"=1'-0"

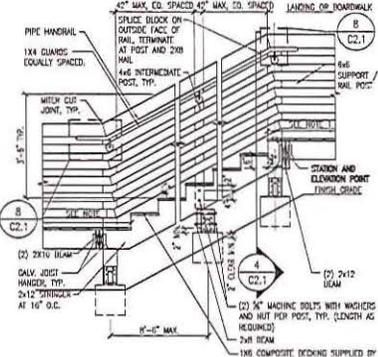


3 STAIRWAY SECTION
SCALE: 1/2"=1'-0"

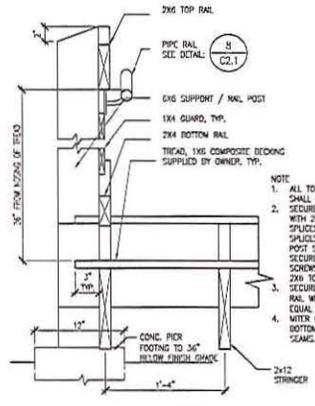


4 STAIRWAY SECTION
SCALE: 1-1/2"=1'-0"

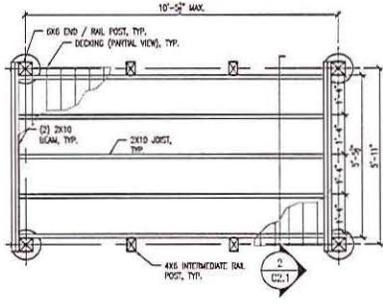


5 BOARDWALK FRAMING PLAN
SCALE: 1/2"=1'-0"

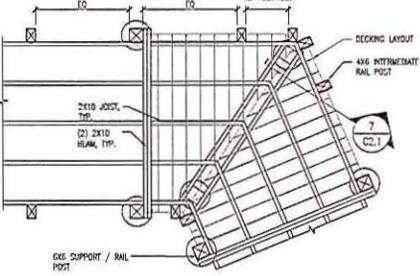


6 DEFLECTED BOARDWALK FRAMING
SCALE: 1/2"=1'-0"

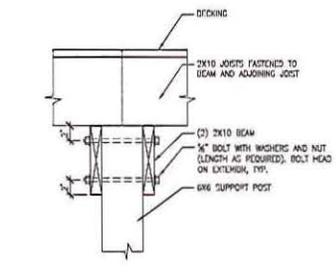

7 BEAM DETAIL AT DEFLECTION
SCALE: 1-1/2"=1'-0"

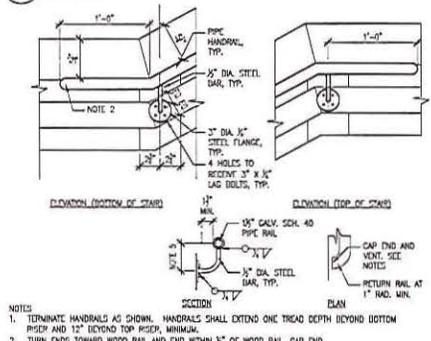

8 HANDRAIL AT STAIRS
SCALE: 1/2"=1'-0"

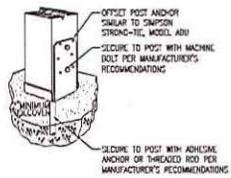

NOTES:
1. INSTALL POST ANCHOR IN ACCORDANCE WITH THE MANUFACTURER'S WRITTEN INSTRUCTIONS.
2. POST ANCHOR SIZE SHALL MATCH POST SIZE.

9 TYPICAL POST ANCHOR
SCALE: 1/2"=1'-0"

Consulting
PARSONS BRINCKERHOFF
300 North Market Street, Suite 1010
Indianapolis, Indiana 46204
1 (317) 972-1700 1 (317) 972-1750

THIRD Design Services Corp.
100 North 10th Street
Lafayette, IN 47901
1 (765) 742-1900 1 (765) 742-1905

REV	DESCRIPTION	DATE

**Happy Hollow Park
Ravine Footpath Repair**
City of West Lafayette, Indiana
Parks and Recreation



Date of Issue: _____
Sheet Content: _____

BOARDWALK DETAILS

DATE: November 15, 2012
SCALE: AS SHOWN
DRAWN BY: HLM
CHECKED BY: WAK
APPROVED BY: RL

Project Number: 31687A

Sheet Number: **C2.1**

REV	DESCRIPTION	DATE

**Happy Hollow Park
 Ravine Footpath Repair**
 City of West Lafayette, Indiana
 Parks and Recreation



Date of Sheet

Sheet Content

BRIDGE DETAILS

DATE November 15, 2012

SCALE AS SHOWN


DRAWN BY HLM

CHECKED BY VKK


APPROVED BY RL

Project Number 35887A


Sheet Number **C2.2**

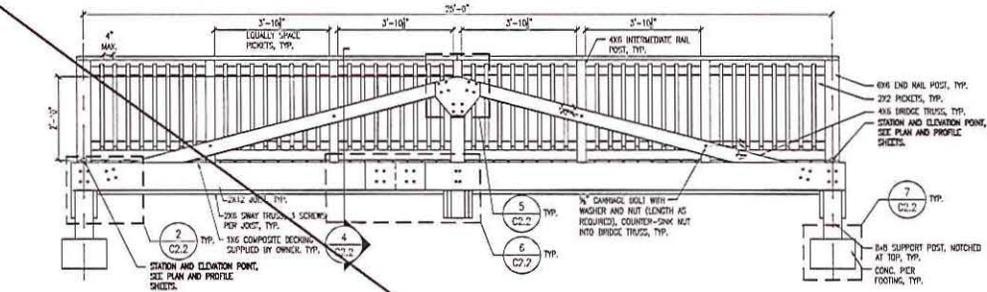


1 BRIDGE ELEVATION
 SCALE: 1/2"=1'-0"

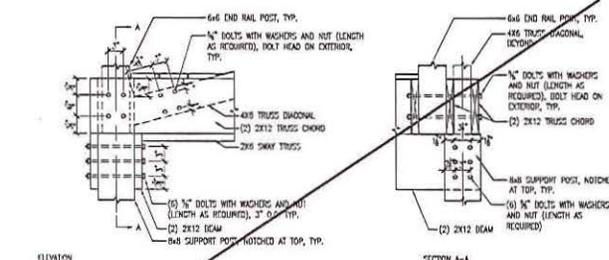


2 BRIDGE TRUSS / SUPPORT POST DETAIL
 SCALE: 1 1/2"=1'-0"

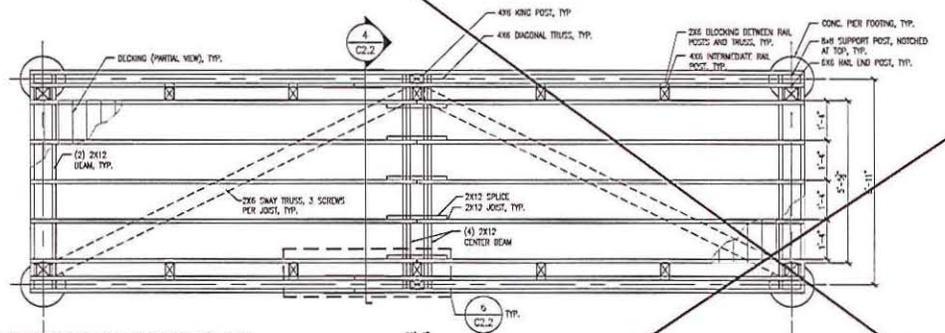


3 BRIDGE FRAMING PLAN
 SCALE: 1/2"=1'-0"

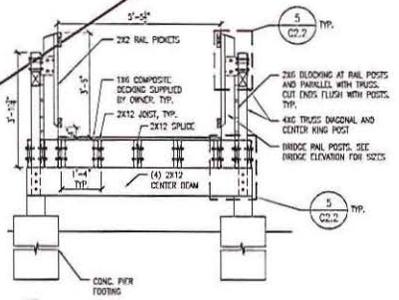


4 TYPICAL BRIDGE SECTION
 SCALE: 1 1/2"=1'-0"

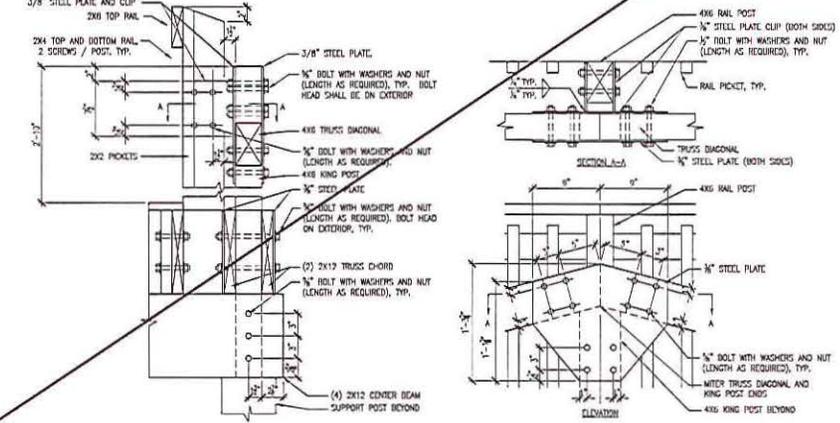

5 BRIDGE RAIL AND TRUSS DETAILS
 SCALE: 1 1/2"=1'-0"

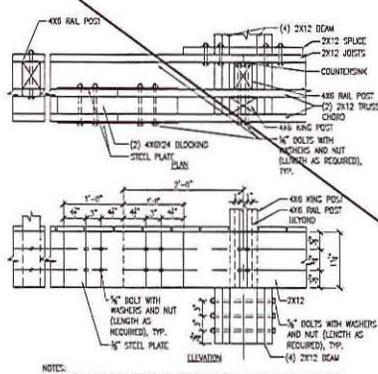

6 JOIST SPLICE
 SCALE: 1 1/2"=1'-0"

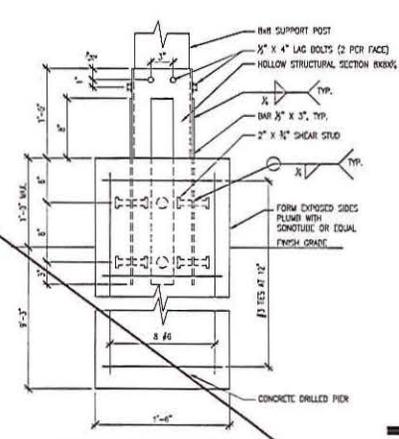

7 BRIDGE FOOTING
 SCALE: 1 1/2"=1'-0"



CERTIFICATE OF LIABILITY INSURANCE

DATE (MM/DD/YYYY)
1/8/2015

THIS CERTIFICATE IS ISSUED AS A MATTER OF INFORMATION ONLY AND CONFERS NO RIGHTS UPON THE CERTIFICATE HOLDER. THIS CERTIFICATE DOES NOT AFFIRMATIVELY OR NEGATIVELY AMEND, EXTEND OR ALTER THE COVERAGE AFFORDED BY THE POLICIES BELOW. THIS CERTIFICATE OF INSURANCE DOES NOT CONSTITUTE A CONTRACT BETWEEN THE ISSUING INSURER(S), AUTHORIZED REPRESENTATIVE OR PRODUCER, AND THE CERTIFICATE HOLDER.

IMPORTANT: If the certificate holder is an ADDITIONAL INSURED, the policy(ies) must be endorsed. If SUBROGATION IS WAIVED, subject to the terms and conditions of the policy, certain policies may require an endorsement. A statement on this certificate does not confer rights to the certificate holder in lieu of such endorsement(s).

PRODUCER Henriott Group, Inc. Renaissance Place 250 Main Street, Suite 650 Lafayette IN 47901-1287	CONTACT NAME: Middle Mkt Acct Rep PHONE (A/C, No, Ext): (765) 429-5000 FAX (A/C, No): (765) 423-2599 E-MAIL ADDRESS:													
	<table border="1"> <tr> <th>INSURER(S) AFFORDING COVERAGE</th> <th>NAIC #</th> </tr> <tr> <td>INSURER A: Cincinnati Insurance</td> <td>10677</td> </tr> <tr> <td>INSURER B: Accident Fund</td> <td></td> </tr> <tr> <td>INSURER C:</td> <td></td> </tr> <tr> <td>INSURER D:</td> <td></td> </tr> <tr> <td>INSURER E:</td> <td></td> </tr> <tr> <td>INSURER F:</td> <td></td> </tr> </table>	INSURER(S) AFFORDING COVERAGE	NAIC #	INSURER A: Cincinnati Insurance	10677	INSURER B: Accident Fund		INSURER C:		INSURER D:		INSURER E:		INSURER F:
INSURER(S) AFFORDING COVERAGE	NAIC #													
INSURER A: Cincinnati Insurance	10677													
INSURER B: Accident Fund														
INSURER C:														
INSURER D:														
INSURER E:														
INSURER F:														
INSURED Samuel G Simon, DBA: Simon Construction P O Box 288 Battle Ground IN 47920														

COVERAGES **CERTIFICATE NUMBER:** 15-16 Spec Word **REVISION NUMBER:**

THIS IS TO CERTIFY THAT THE POLICIES OF INSURANCE LISTED BELOW HAVE BEEN ISSUED TO THE INSURED NAMED ABOVE FOR THE POLICY PERIOD INDICATED. NOTWITHSTANDING ANY REQUIREMENT, TERM OR CONDITION OF ANY CONTRACT OR OTHER DOCUMENT WITH RESPECT TO WHICH THIS CERTIFICATION MAY BE ISSUED OR MAY PERTAIN, THE INSURANCE AFFORDED BY THE POLICIES DESCRIBED HEREIN IS SUBJECT TO ALL THE TERMS, EXCLUSIONS AND CONDITIONS OF SUCH POLICIES. LIMITS SHOWN MAY HAVE BEEN REDUCED BY PAID CLAIMS.

INSR LTR	TYPE OF INSURANCE	ADDL SUBR INSR WVD	POLICY NUMBER	POLICY EFF (MM/DD/YYYY)	POLICY EXP (MM/DD/YYYY)	LIMITS
A	GENERAL LIABILITY		EPP 0004606	1/1/2015	1/1/2016	EACH OCCURRENCE \$ 1,000,000
	<input checked="" type="checkbox"/> COMMERCIAL GENERAL LIABILITY					DAMAGE TO RENTED PREMISES (Ea occurrence) \$ 500,000
	<input type="checkbox"/> CLAIMS-MADE <input checked="" type="checkbox"/> OCCUR					MED EXP (Any one person) \$ 10,000
						PERSONAL & ADV INJURY \$ 1,000,000
	GEN'L AGGREGATE LIMIT APPLIES PER:					GENERAL AGGREGATE \$ 2,000,000
	<input checked="" type="checkbox"/> POLICY <input checked="" type="checkbox"/> PROJECT <input type="checkbox"/> LOC					PRODUCTS - COM/POP AGG \$ 2,000,000
A	AUTOMOBILE LIABILITY		EPP 0004606	1/1/2015	1/1/2016	COMBINED SINGLE LIMIT (Ea accident) \$ 1,000,000
	<input type="checkbox"/> ANY AUTO ALL OWNED AUTOS	<input type="checkbox"/> SCHEDULED AUTOS				BODILY INJURY (Per person) \$
	<input checked="" type="checkbox"/> HIRED AUTOS	<input checked="" type="checkbox"/> NON-OWNED AUTOS				BODILY INJURY (Per accident) \$
						PROPERTY DAMAGE (Per accident) \$
						Uninsured motorist combined \$ 1,000,000
A	<input checked="" type="checkbox"/> UMBRELLA LIAB	<input checked="" type="checkbox"/> OCCUR	EPP 0004606	1/1/2015	1/1/2016	EACH OCCURRENCE \$ 3,000,000
	<input type="checkbox"/> EXCESS LIAB	<input type="checkbox"/> CLAIMS-MADE				AGGREGATE \$ 3,000,000
	<input type="checkbox"/> DED <input checked="" type="checkbox"/> RETENTION \$ 0					
B	WORKERS COMPENSATION AND EMPLOYERS' LIABILITY		WCV6015152	1/1/2015	1/1/2016	<input checked="" type="checkbox"/> WC STATUTORY LIMITS <input checked="" type="checkbox"/> OTHER
	ANY PROPRIETOR/PARTNER/EXECUTIVE OFFICER/MEMBER EXCLUDED? (Mandatory in NH)	<input type="checkbox"/> Y <input type="checkbox"/> N				E.L. EACH ACCIDENT \$ 1,000,000
	If yes, describe under DESCRIPTION OF OPERATIONS below	N/A				E.L. DISEASE - EA EMPLOYEE \$ 1,000,000
A	LEASED/RENTED EQUIPMENT		EPP 0004606	1/1/2015	1/1/2016	OCCURRENCE 100,000 DEDUCTIBLE 500

DESCRIPTION OF OPERATIONS / LOCATIONS / VEHICLES (Attach ACORD 101, Additional Remarks Schedule, if more space is required)
 The City of West Lafayette, its subsidiaries, affiliates, directors, officers and employees are named additionally insured with respect to General Liability if required by written contract. Coverage is Primary/Non-Contributory and includes Waiver of Subrogation with respect to General Liability. Certificate holder is named as an Additional insured with respect to Auto Liability if required by written contract. Coverage is Primary/Non-Contributory and includes Waiver of Subrogation with respect to Auto Liability. Certificate holder is named as an Additional insured with respect to Auto Liability if required by written contract. Coverage is Primary/Non-Contributory and includes Waiver of

CERTIFICATE HOLDER jfawley@westlafayette.in. West Lafayette Board of Parks and Recreat City of West Lafayette 609 W Navajo St West Lafayette, IN 47906	CANCELLATION SHOULD ANY OF THE ABOVE DESCRIBED POLICIES BE CANCELLED BEFORE THE EXPIRATION DATE THEREOF, NOTICE WILL BE DELIVERED IN ACCORDANCE WITH THE POLICY PROVISIONS.
	AUTHORIZED REPRESENTATIVE Stacie Gascho/U044